




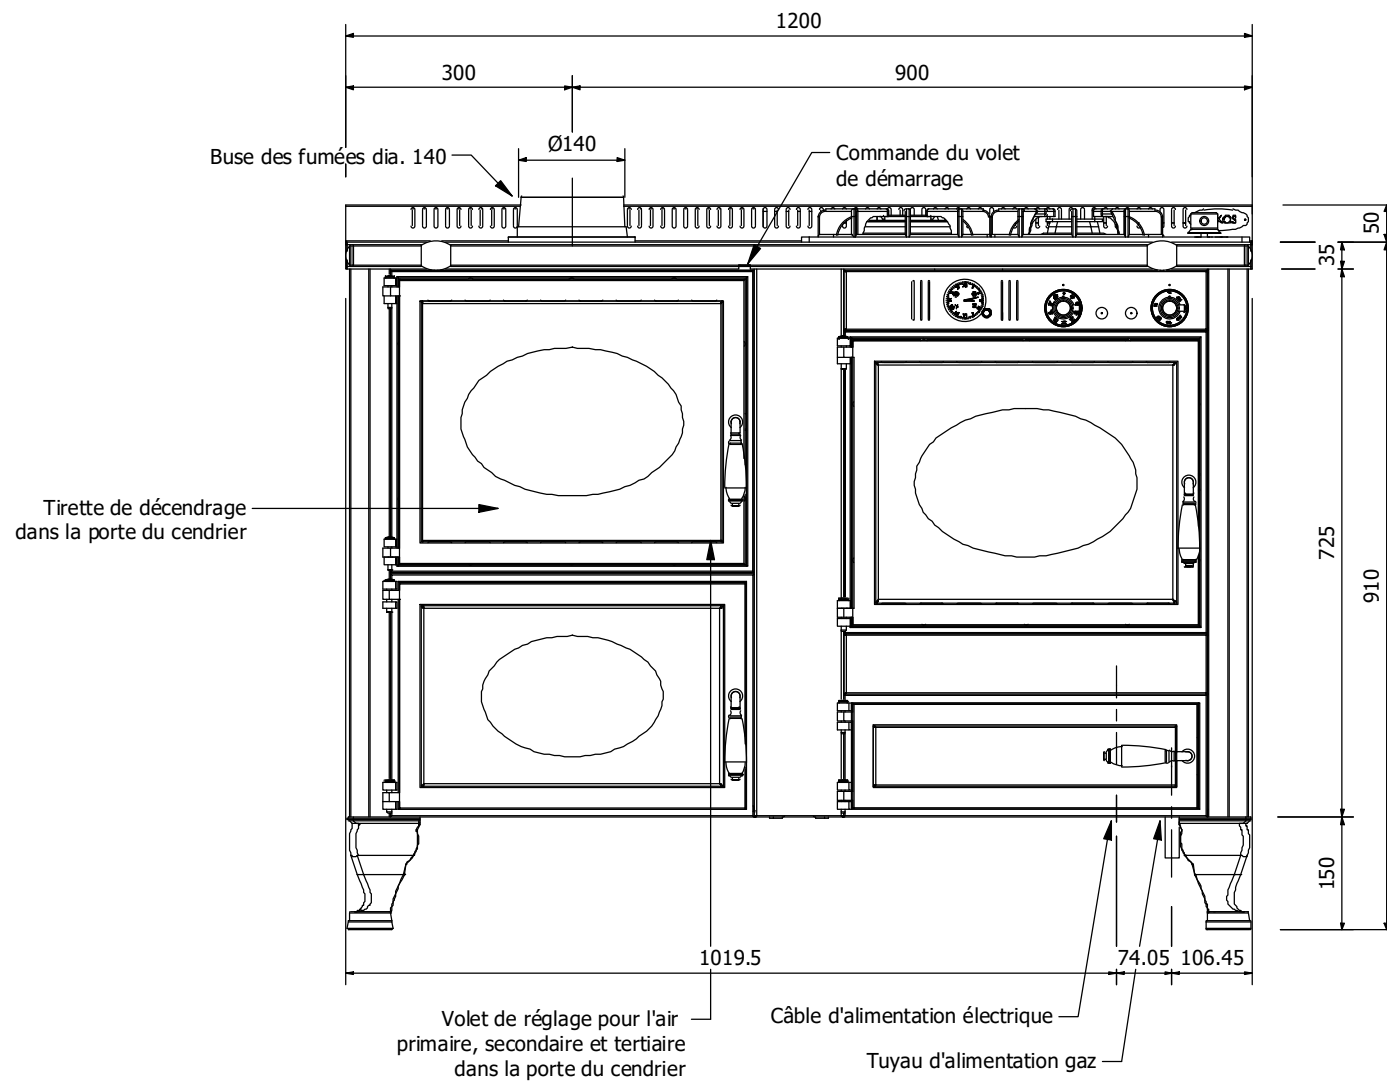

VUE AVANT


Wekos s.r.l. Via dell'Industria, 18 Sommacampagna 37066 VR tel. 045/8960108 - fax 045/8960725	scala 1:10	
VISTE		modifica
		16-01-2
CUCINA 120 LOBELIA (SE+60GEP)		
000 CUCINA 120 LGE LOBELIA (SE 1-2024+60GEP 1-2023)		codice

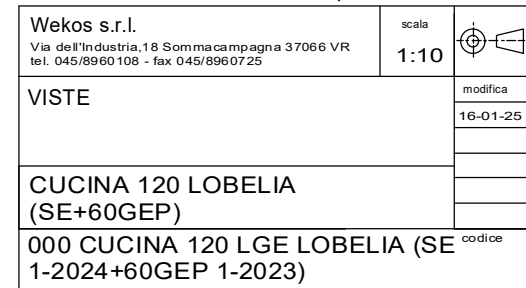

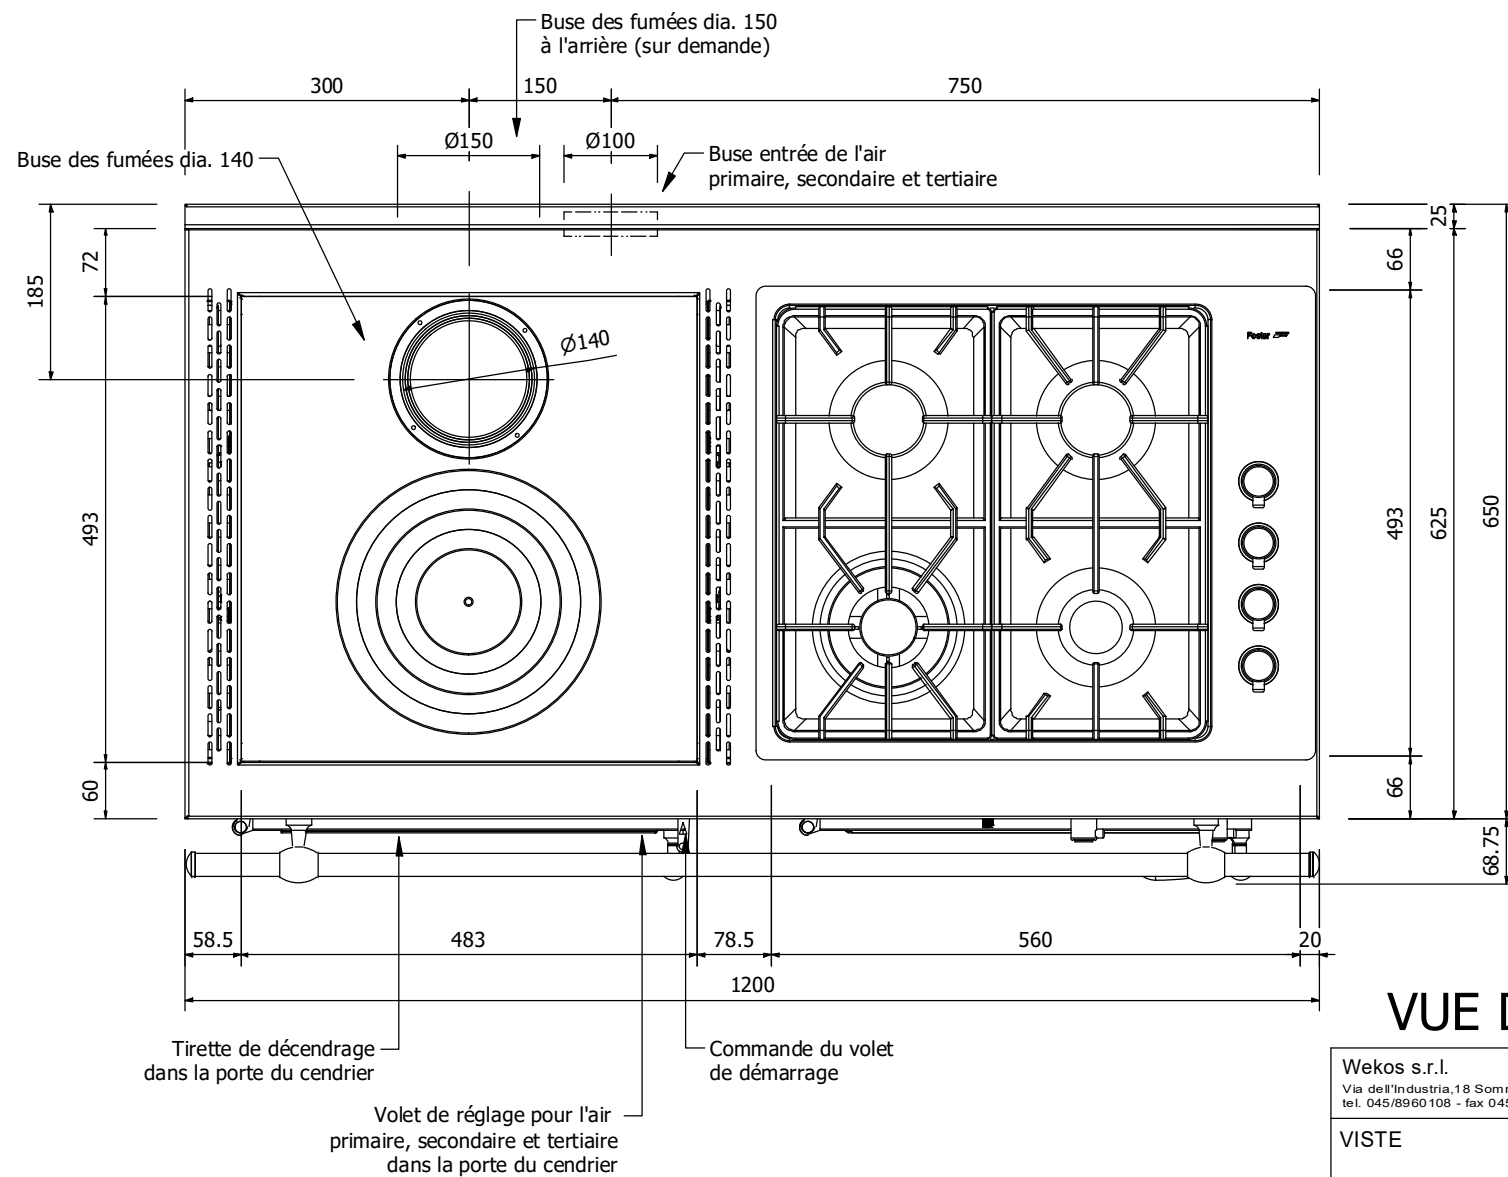

VUE D'EN HAUT

Wekos s.r.l. Via dell'Industria, 18 Sommacampagna 37066 VR tel. 045/8960108 - fax 045/8960725	scala 1:8	
VISTE		modifica 16-01-2
CUCINA 120 LOBELIA (SE+60GEP)		
000 CUCINA 120 LGE LOBELIA (SE 1-2024+60GEP 1-2023)		codice

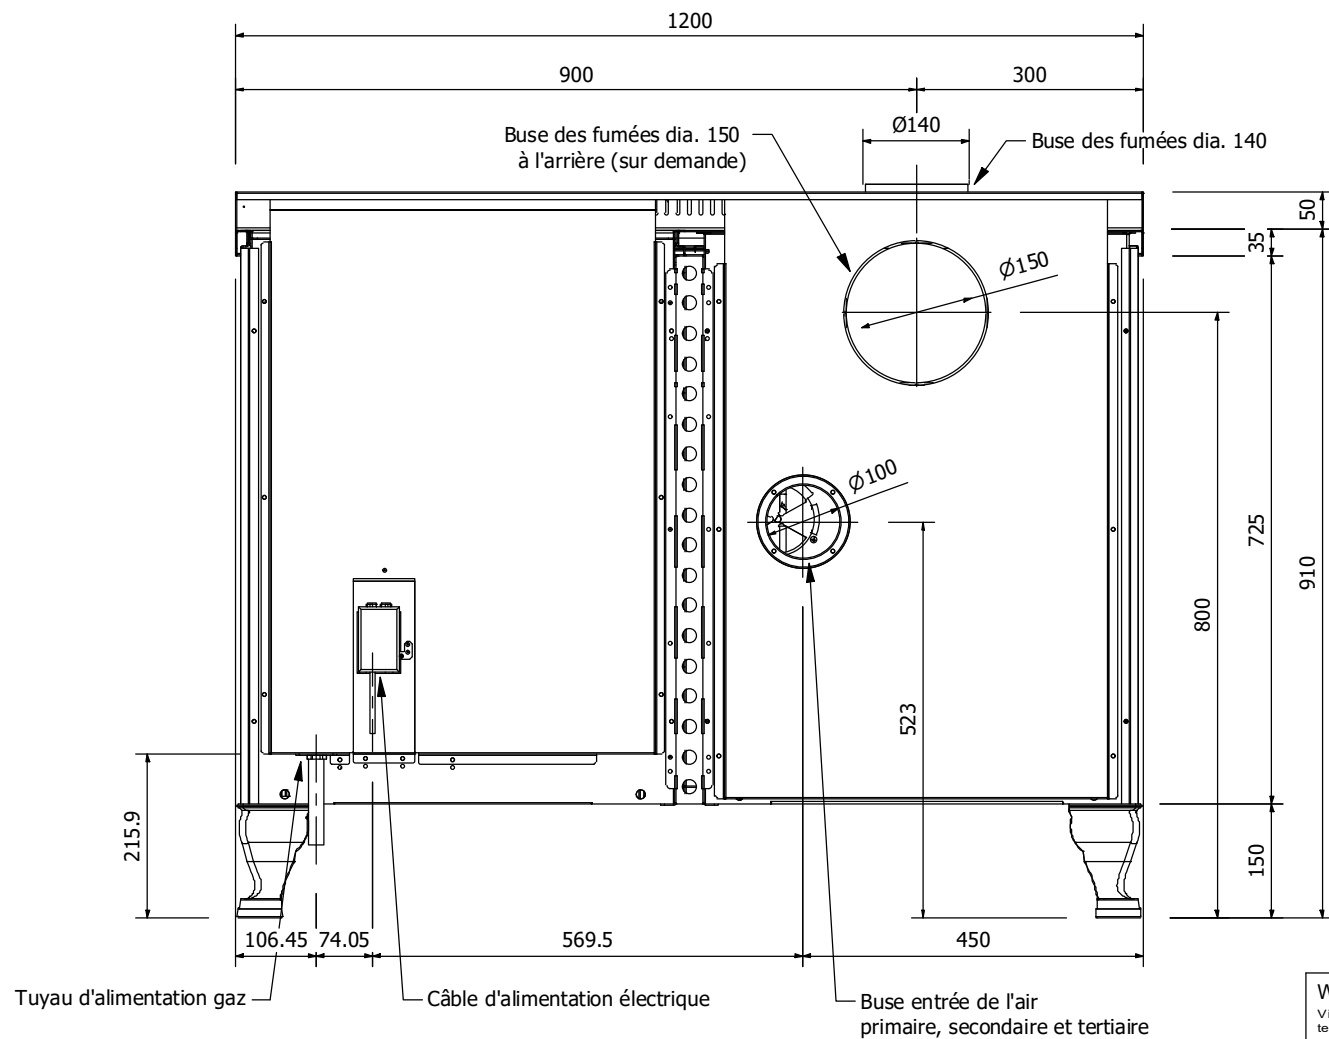

VUE ARRIERE

Wekos s.r.l. Via dell'Industria, 18 Sommacampagna 37066 VR tel. 045/8960108 - fax 045/8960725	scala 1:10	
VISTE		modifica
		16-01-2
CUCINA 120 LOBELIA (SE+60GEP)		
000 CUCINA 120 LGE LOBELIA (SE 1-2024+60GEP 1-2023)		codice

